


Level 01 - First Floor - Existing

Rev	Drawn	Date	Details
-	MV	10.11.22	First Issue

TMV Architects
 The Rectory Station
 London Road
 Norman Cross
 Peterborough PE7 3TB
 info@tmvarchitects.co.uk
 01733 794 795
 tmvarchitects.co.uk

Note
 Contractors must work only to figured dimensions which are to be checked on site, any discrepancies are to be reported to the architect before proceeding
 All rights described in chapter IV of the copyright, designs and patents act 1988 have been generally asserted
 Information contained within this drawing is the sole copyright of TMV Architects and should not be reproduced or imparted to a third party without written permission

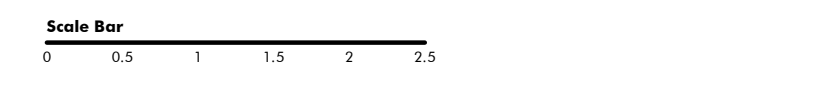

Planning

Drawing Name Existing First Floor Plan		
Project Name Duxford Road Whittesford	Project No. 1068	Dwg No. 004
	Rev.	Scale 1 : 50 @ A1
	Drawn TWT	Date 16.11.23