





Site Plan  
 Scale 1:200

Single storey out building  
 under permitted  
 development rights

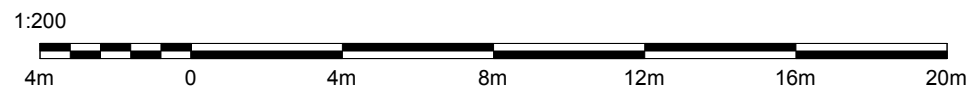

Rev	Description	Date	chkd	Project: 18 Perrywood Way, Warwick, CV34 8DS			
 Anjum Design Limited, 435 Stratford Road, Shirley, Solihull B90 3AA TEL: 0121 364 7650 E: info@anjumdesign.co.uk				Scale:	Drawn by:	Date:	Status:
				As shown @ A3		Nov 2023	
				Title: Proposed Site Plan			
				Drg. No.	Rev:		
				BR02			