



Ordnance Survey, (c) Crown Copyright 2023. All rights reserved. Licence number 100022432

EXISTING SITE PLAN
Scale 1:500

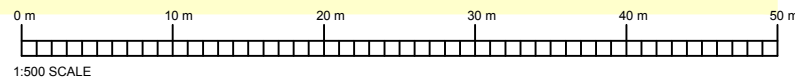

Ordnance Survey, (c) Crown Copyright 2023. All rights reserved. Licence number 100022432

EXISTING LOCATION PLAN
Scale 1:1250

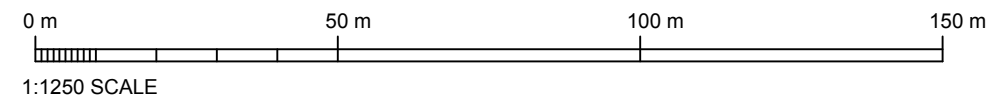

Notes:
Do Not Scale. Use only figured dimensions.
All dimensions to be checked on site prior to construction.
Any discrepancies to be notified to the architect.
All Copyright Reserved to **Haskins Designs Ltd.**

PLANNING

Client	Project The Drive London Road West Kingsdown Kent TN15 6EJ	HASKINS DESIGNS LTD. <small>The Civic Centre, St Mary's Road, Swanley, Kent, BR8 7BU. Phone: 01322 479561. Mobile: 07802 182202 info@haskinsdesigns.co.uk Website: haskinsdesigns.co.uk</small>	
Title Existing Site Plan Existing Location Plan	Project No. 248	Scale 1:500 @ A3 1:1250 @ A3	Drawn RL Check
	Drawing No. 248-EX-01	Revision B	Date Feb 2022

Rev	Date	Comments
B	Dec 23	Boundary line amended
A	May 23	Copyright details added