


01 PROPOSED REAR ELEVATION (NORTH)
1:100

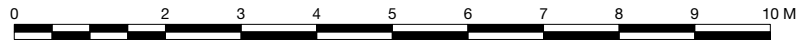

Key

- | | | | | |
|-----------------------------------|----------------------------------|-------------------|---------------------------|--------------|
| 01 No45 Gloucester Street | 09 Existing Wall St Georges Mews | 17 Kitchen Area | 25 Hallway | 33 Office |
| 02 Existing Carpark Passage | 10 Residential Entrance | 18 Dining Area | 26 Flat Green Roof | 34 Courtyard |
| 03 No6 Gloucester Street | 11 Commercial Entrance | 19 Living Area | 27 Balcony | 35 Rooflight |
| 04 Gloucester Street | 12 Stair Core | 20 Double Bedroom | 28 Galvanised Steel Panel | |
| 05 Rear St Georges Place | 13 Bin Storage | 21 Single Bedroom | 29 Aluminum Gutter | |
| 06 Open Area & Car Park | 14 Bicycle Storage | 22 Bathroom | 30 Aluminum Downpipe | |
| 07 Existing Render Facade | 15 Storage | 23 Ensuite | 31 Grey Aluminum Window | |
| 08 Existing Slate Tile/Metal Roof | 16 Pathway Access | 24 WC | 32 Grey Aluminum Doors | |

This drawing and design is copyright of Alter & Company Ltd (trading as Alter) and cannot be used or reproduced without written consent. Do not scale, use figured dimensions only. The contractor is to site measure and check dimensions prior to commencement of the works, ordering or fabrication. Use the drawing only for use specified.

Structural information is for illustrative purposes please refer to structural engineer drawings for comprehensive structural strategy.



ALTER
Sussex - Cornwall

info@alteruk.com www.alteruk.com
Project: 45 Gloucester Street, Brighton, BN1 4EW
Client: Richard Paisley - Proco Brighton
Drawing title: PROPOSED Rear Elevation (North)

Scale: 1:100 @ A3 Date: April 2023
Project number: AC054 Rev:
Status: PLANNING Drawing number: PR_008

Rev	Date	Reason	Person
/	00/00/0000	/	/