

EXISTING WEST ELEVATION




EXISTING NORTH ELEVATION



EXISTING SOUTH ELEVATION



EXISTING EAST ELEVATION

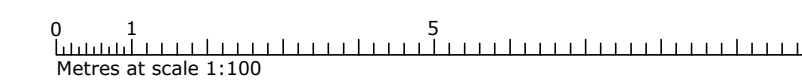

Rev	Date	Description

© This drawing is copyright and the property of Kenmoore Design Ltd and must not be copied in whole or in part without their written permission.

kenmoore DESIGN LTD THE COACH HOUSE, CAPTAINS HILL, KINWARTON, ALCESTER, WARWICKSHIRE, B49 6HA 01789 520613 enquiries@kenmooredesign.co.uk

CLIENT MR R POCKNELL

PROJECT BIG HOUSE FARM, CHURCH ROAD
NORTON LINDSEY, WARWICKSHIRE, CV35 8JE

TITLE EXISTING ELEVATIONS

Scale 1:100 @A1 Date 06.04.22 Drawn JE Chkd Dwg. No. P22.214.PA02 Rev. -

PLANNING