

EXISTING GROUND FLOOR PLAN

EXISTING FIRST FLOOR PLAN

Rev	Date	Description


© This drawing is copyright and the property of Kenmoore Design Ltd and must not be copied in whole or in part without their written permission.

**kenmoore** DESIGN LTD THE COACH HOUSE, CAPTAINS HILL, KINWATON, ALCESTER, WARWICKSHIRE, B49 6HA 01789 520613 enquiries@kenmooredesign.co.uk

CLIENT MR R POCKNELL  
 PROJECT BIG HOUSE FARM, CHURCH ROAD  
 NORTON LINDSEY, WARWICKSHIRE, CV35 8JE

TITLE EXISTING GROUND AND FIRST FLOOR PLANS

Scale 1:100 @A1 Date 06.04.22 Drawn JE Chkd Dwg. No. P22.214.PA01 Rev. -

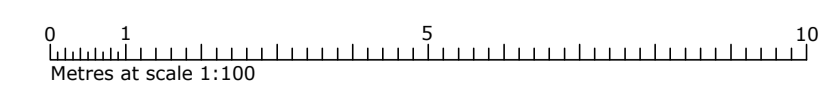

PLANNING