


PROPOSED ROOF PLAN

1:100

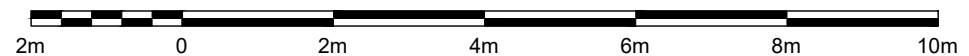

All measurements are taken using laser measure and therefore, may be subject to a small margin of error.

Copyright © Draycott Chartered Surveyors 2015.

For construction purposes use given dimensions only.

DRAYCOTT CHARTERED SURVEYORS	
82 High Street Lymington Hampshire SO41 9AN Tel: 01590 673282 Email: surveyors@draycotts.co.uk	
Project: Quay Cottage, 3 Quay Road Lymington SO41 3AT	
Client: Mr Bishop	
Scale: 1:100	Date: 13/09/23
Paper Size: A3	Drawn By: SH
Drawing Status: Design Drawing	
Drawing Detail: Proposed Roof Plan	
Drawing No: 105	
Revision: A	