


EXISTING FIRST FLOOR PLAN

scale 1:50

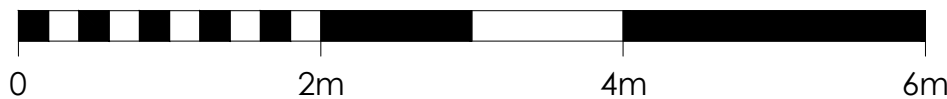

NOT FOR CONSTRUCTION

NOTES:

REVISION NOTES:



PROJECT:
37 COPE PARK

TITLE:
EXISTING
FIRST
FLOOR
PLAN

DWG No:

A3.2

REVISION No: A

DATE: 13.04.2021

SCALE: 1:50,