


Proposed Ground Floor Plan
1:100

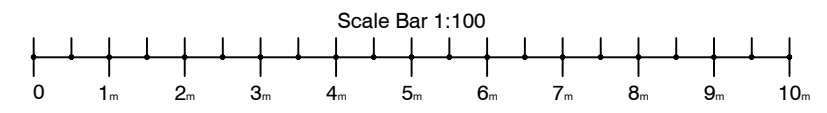

John Farquharson Partners Ltd
6 Hare Hall Lane,
Gidea Park,
Essex, RM2 6BD
Tel: 01708 75 00 11
E.Mail: admin@jfpengineers.co.uk



Job Title
**PROPOSED DEVELOPMENT WORKS
AT 368 Green Lanes
London, N13 5PE**

Drawing Title
**Condition 8 & 9
Proposed Secure Cycle Parking &
Bin Facility**

Job/Drawing No. 9242- C8 & 9 - 01				
©	Scale As Shown at A3	Date July 2023	Drawn BS	Checked RSS
				Revision -