



2 Proposed Ground Floor Plan  
Scale: 1:100

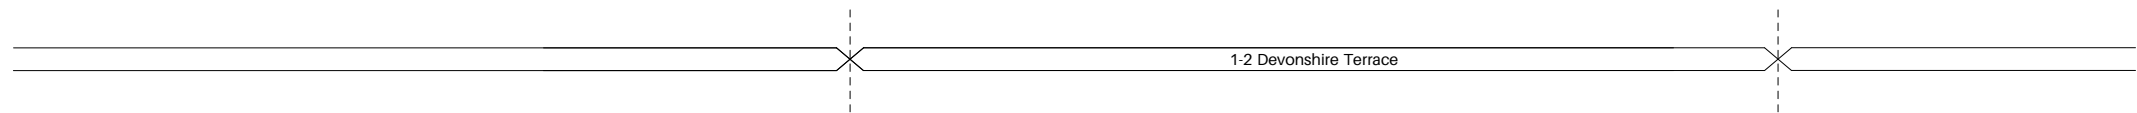

Notes

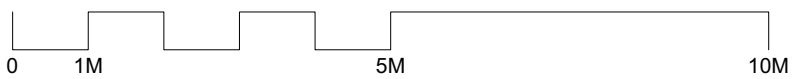

REV	DATE	DESCRIPTION	BY	CHK

Project Address Elevation Repair, 1-2 Devonshire Terrace			
Drawing Proposed Plan			
Job Number 23025	Drawing Number 1-2DT_1100	Rev P0	Scale @ A3 1:100
Drawn JR	Date 14/12/2023	Status PLANNING	Client Precis Management Ltd
Do not scale from this drawing. All dimensions are to be checked on site. This drawing is to be read in conjunction with all consultants information.			



**Holland Harvey** Architects  
Unit 1.4  
1-5 Vyner Street  
London E2 9DG  
hello@hollandharvey.com  
+44 203 327 0340

Precis Management Ltd