


**123 Dowanhill St
Glasgow
G12 9DN**

Note: Garden boundaries on the OS plan are incorrect.
The OS plan shows no 125 with 2 gardens
and 123 having the garden which in reality belongs to 121.
The red line shown here is an indication of the
actual boundary of the garden of 123.
For a more accurate drawing see Landscape plan.



SITE PLAN 1:1250 @ A4

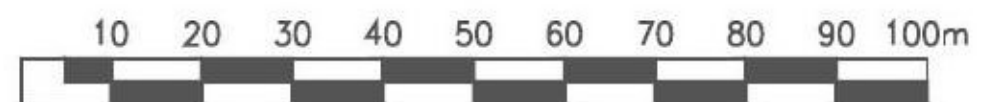

123 Dowanhill St Glasgow G12 9DN

drawing no. SITE PLAN	scale 1:1250
drawn by SD	date 12-2023

Sandy Day

