


Proposed ground floor plan

scale 1:50

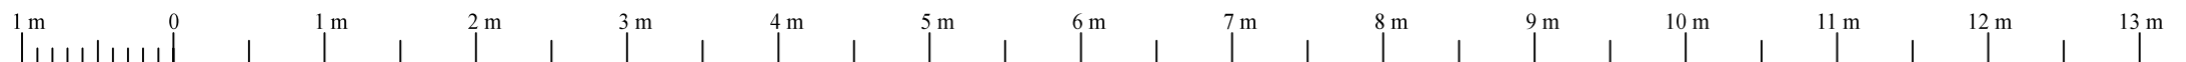

Anthony David Design Consultants
 Foxfield, Lovington, Castle Cary, Somerset. BA7 7PX
 T: +44 1963 240724 M: +44 7803 132338 E: anthony.david27@btinternet.com

Project:
 Proposed repalcemnt of conservatory with garden room at 69 The Crescent, Henleaze, Bristol BS9 4 RU

Proposed ground floor plan - 1.50.

Scale: 1:50 at A3

Drg. No:

Date: 16 December 2023

GP/23.2