

**SIGN 11**  
800x1800 mm

**SIGN 12**  
800x1800 mm

New vinyls to be applied externally up to 2100mm high to the glazing with vandal proof protection. Avery 800-01 off white Chiffon Vinyl to be applied on reverse.


**SIGN 13**  
820x1470 mm

New plain frosting to be applied.

**NORTH ELEVATION**

SCALE BAR

1:100

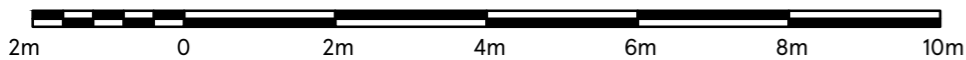

DRAWING NO 03_STAG_03J	STORE TYPE EXPRESS	<p><b>TESCO</b> FEASIBILITY PLANNING STORE PLANNING DEPARTMENT PROPERTY SERVICES HIGHWOODS BUILDING, KESTREL WAY WELWYN GARDEN CITY, HERTFORDSHIRE, AL7 1GB UK TELEPHONE : 01707 395150</p> <p><small>THE COPYRIGHT AND ALL OTHER RIGHTS IN AND RELATING TO THIS PUBLICATION BELONG TO AND ARE THE SOLE PROPERTY OF TESCO STORES LIMITED. ALL RIGHTS ARE RESERVED. NEITHER THE WHOLE NOR ANY PART OF THIS PUBLICATION MAY BE REPRODUCED OR TRANSMITTED IN ANY FORM OR BY ANY ELECTRONIC OR MECHANICAL MEANS INCLUDING PHOTOCOPIING AND RECORDING OR FROM ANY RETRIEVAL SYSTEM WITHOUT THE PRIOR WRITTEN LICENCE FROM THE OWNERS © 2023 TESCO STORES LIMITED.</small></p>	
SCALE 1:100@A3	DATE 14.12.2023		STORE NAME STAG HOTEL, STATION RD
CHECKED BY DEEKSHA			CONTENT PROPOSED ELEVATION-2_ADV
DRAWN BY MOHAMMED AFLAH K H			