


Roof Plan - Scale 1:100

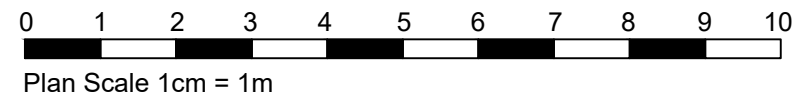

DO NOT SCALE FROM DRAWINGS

A.B. Roger & Young Ltd
Chartered Architect & Surveyors
9 Macgregor Street, Brechin
 Tel: 01356 622125 Fax: 622644
 Email :- info@abrogerandyoung.com

Job Title:
 Proposed New House
 at Lochmill, by Forfar
 For Guild Homes

Scale	Date
1:100 @ A3	July 2023

Drawing Title	Drawn By
Roof Plan	KM

Drawing No.	Checked By
2023 LMF 06	AHW

Revisions:

Crown Copyright and Database Right
 All Rights Reserved Ordnance Survey Licence no. LIG0171