


Site Plan - Scale 1:250

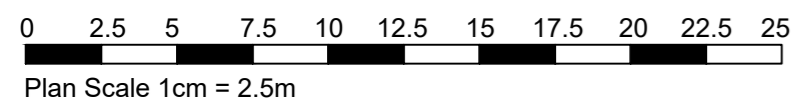

DO NOT SCALE FROM DRAWINGS	
<p><i>A.B. Roger & Young Ltd</i> Chartered Architect & Surveyors 9 Macgregor Street, Brechin Tel: 01356 622125 Fax: 622644 Email :- info@abrogerandyoung.com</p>	
Job Title: <p>Proposed New House at Lochmill, by Forfar For Guild Homes</p>	
Scale	Date
1:250 & 1:5000 @ A2	July 2023
Drawing Title	Drawn By
Existing Site & Location	KF
Drawing No.	Checked By
2023 LMF 01	AHW
Revisions:	