


NOTE:
No change in ground levels are proposed

SITE PLAN Scale 1 : 250

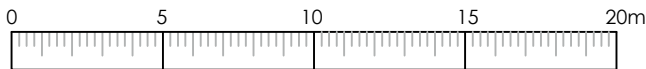

1 : 250 Scale

Date	Rev.	Levels added Description
08/01/24	A	

PROJECT TITLE : REPLACEMENT GARAGE
10 WELLPARK, DAVIOT,
INVERURIE, ABERDEENSHIRE AB51 0NF
CLIENT : MR. SCOTT HAY
DRAWING TITLE : SITE PLAN

PROJECT NO. : 23-11-02
DRAWING NO. : 01-12
REVISIONS : A
SCALE : 1 : 250
DATE : JANUARY 2024

338 Building Design
architectural solutions

19 Davidson Crescent, Alford, AB33 8TP
Telephone: 07891 200825

email : 338buildingdesign@gmail.com

DO NOT SCALE FROM DRAWING - Always use written sizes
Large scale details take preference over small scale.
All dimensions to be checked on site. Any discrepancies in to be referred to this office for decision.

A4