


EXISTING GROUND FLOOR PLAN



SCALE 1:100

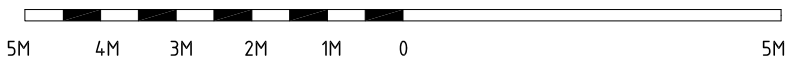

B PLANNING ISSUE 23.07.19

CORRIE NEWELL RIBA ARB IHBC

MORLEY HOUSE
 SYMONDS LANE
 LINTON

EXISTING
 GROUND FLOOR PLAN

SCALE
 1:100 at A4

DRAWING NO.
 120 / 3

REV
 B