
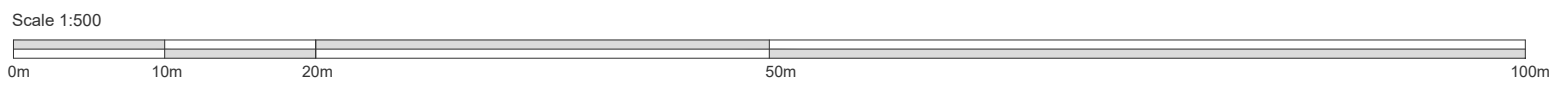


Existing Site Plan

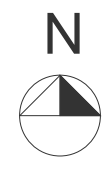

THIS DRAWING IS COPYRIGHT  
ALL DIMENSIONS TO BE CHECKED ON SITE  
DO NOT DIMENSION FROM THIS DRAWING

Rev	Date	Description
A	05.12.23	Road name added
B	12.12.23	Red Outline Extended

**QN Design**

35 Cheney End, Huncote	Drawing P01	Rev B
Existing Site Plan	Issue Date 22.11.2023	Scale 1:500@A3
PLANNING APPLICATION ONLY	Drawn SQ	Checked SQ