



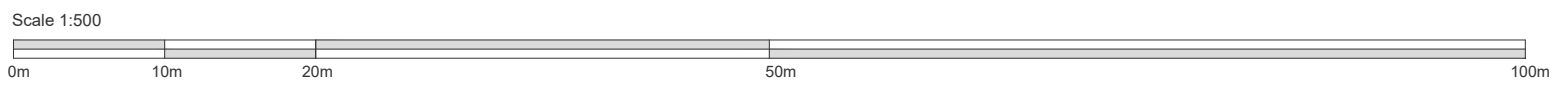

Proposed Site Plan

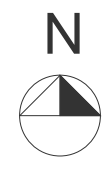

THIS DRAWING IS COPYRIGHT  
 ALL DIMENSIONS TO BE CHECKED ON SITE  
 DO NOT DIMENSION FROM THIS DRAWING

Rev	Date	Description

**QN Design**

35 Cheney End, Huncote	Drawing P02	Rev -
Proposed Site Plan	Issue Date 22.11.2023	Scale 1:500@A3
PLANNING APPLICATION ONLY	Drawn SQ	Checked SQ