


SP SITE PLAN
SCALE 1 : 200

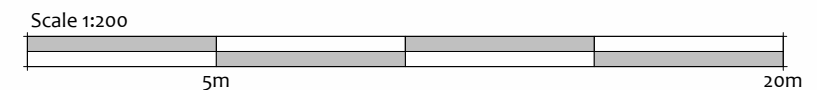

Client's Name
Mr Mohammad Muntaz Khan & Mrs Gulsom Raza

Address
**3 STUBBS AVENUE
HEADINGTON OXFORD
OX3 8RT**

Project No. M18/REX1/11/DEC23



Revisions

Project North



Scale 1 : 200

SITE PLAN

23-A102

Sheet No. ©2021