



FE PRO. FRONT ELEVATION
SCALE 1 : 100




RS PRO. RIGHTSIDE ELEVATION
SCALE 1 : 100



RE PRO. REAR ELEVATION
SCALE 1 : 100



LS PRO. LEFTSIDE ELEVATION
SCALE 1 : 100

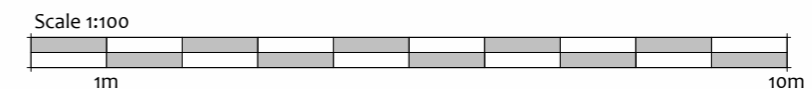

Client's Name
MR MAZHAR IQBAL
Address
**47 ASQUITH ROAD
ROSEHILL OX4 4RN**

Project No. **M18/REXT/16/DEC23**



Revisions

Project North



Scale 1 : 100

PROPOSED ELEVATIONS

23-A106

Sheet No. ©2021