


Stevenage Tesco Superstore
Property Boundary



Electric Vehicle Charge points
with Integrated Media Screen
Location

Proposed 2x Post for Signage
size: 700mm x 1250mm

Proposed location for the Media Charger with
Screen
Media Charger Unit : size-860(W)mm x 2160(H)mm
Screen size-530(W)mm x 930(H)mm

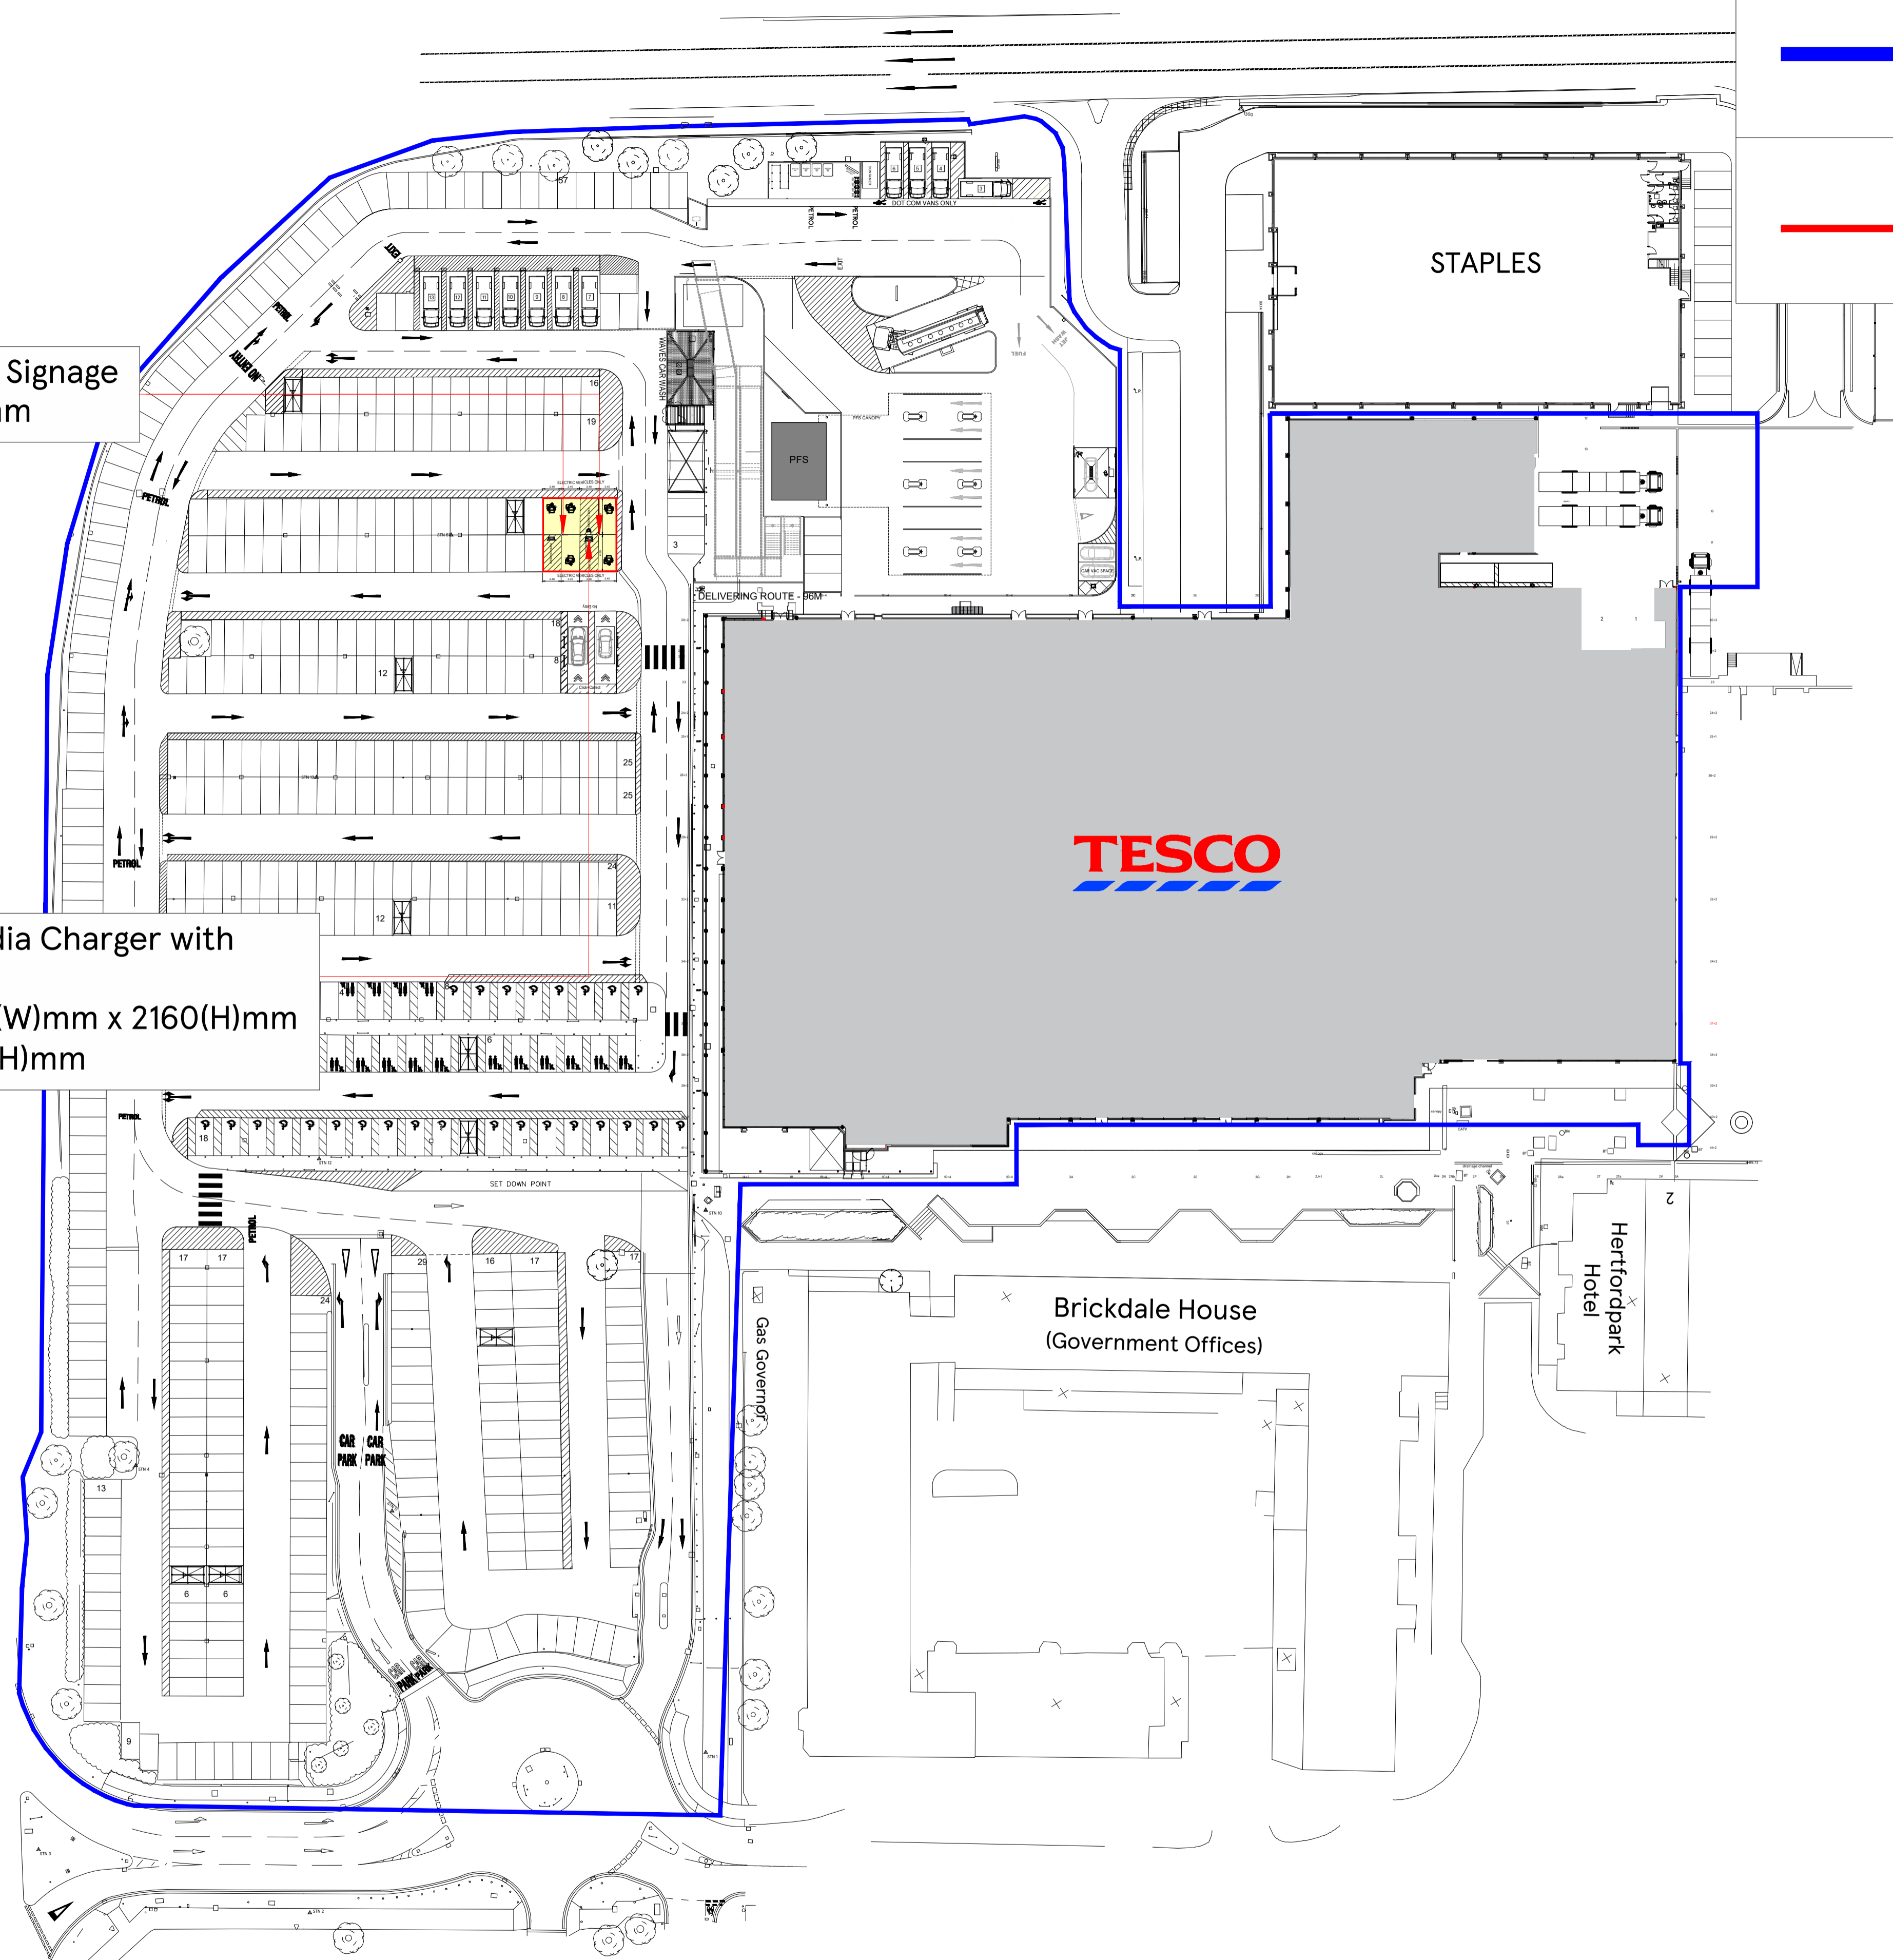

SCALE BAR

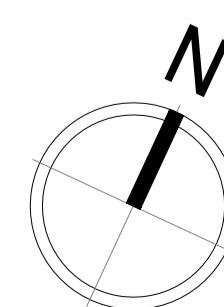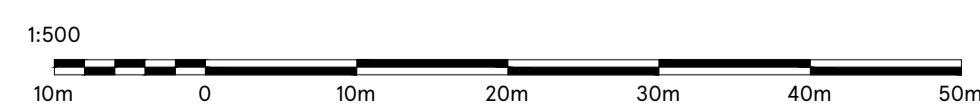

DRAWING NO
02_3213_02B

SCALE
1:500@A1

CHECKED BY
DEEKSHA
DRAWN BY
BAASIL

DATE
29.12.2023

STORE TYPE
SUPERSTORE

STORE NAME
STEVENGE

CONTENT
PROPOSED SITE PLAN

TESCO
FEASIBILITY PLANNING
STORE PLANNING DEPARTMENT
PROPERTY SERVICES
HIGHWOODS BUILDING, KESTRAL WAY
WELWYN GARDEN CITY, HERTFORDSHIRE, AL7 1GB UK
TELEPHONE : 01707 395150

THE COPYRIGHT AND ALL OTHER RIGHTS IN AND RELATING TO THE PUBLICATION BELONG TO AND ARE THE SOLE PROPERTY OF TESCO STORES LIMITED. ALL RIGHTS ARE RESERVED. NEITHER THE WHOLE NOR ANY PART OF THE PUBLICATION MAY BE REPRODUCED OR TRANSMITTED IN ANY FORM OR BY ANY ELECTRONIC OR MECHANICAL MEANS INCLUDING PHOTOCOPIING AND RECORDING OR FROM ANY RETRIEVAL SYSTEM WITHOUT THE PRIOR WRITTEN LICENCE FROM THE OWNER. ©1997 TESCO STORES LIMITED