




EXISTING FRONT ELEVATION

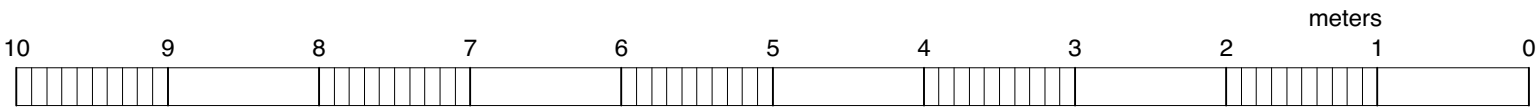

Chris Scott Architects

88B Ulverscroft Road
London
SE22 9HG
07880 528716

Job: 28 Dulwich Wood Avenue, SE19 1HD

Dwg: D0003, Existing Front Elevation

Scale: 1:50 @A3

Date: October 2023