


**EXISTING ROOF PLAN**

SCALE: 1:50@A3

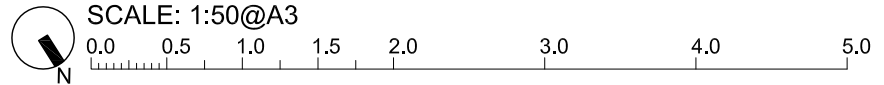

REV	DATE	NOTE

**DRAWING KEY**

	EXISTING STRUCTURE RETAINED
	PROPOSED / NEW STRUCTURE
	STRUCTURE REMOVED
	OUTLINE OF STRUCTURE OVERHEAD

**GENERAL NOTES**  
 This drawing is to be read in conjunction with all other issued information, including architect's and structural engineer's drawings and specifications. Report any discrepancies to the architect.  
 This drawing is prepared solely for design and planning submission purposes. It is not intended or suitable for either Building Regulations or construction purposes and should not be used for such.  
 Copyright of Allen Architects Ltd.

**DRAWING ISSUE**  
 PLANNING - HOUSEHOLDER APP

**CLIENT**  
 Mr Joshua Cuby & Ms Natalie Armstrong

**PROJECT TITLE**  
 12 Derby Avenue  
 London, N12 8DD

**DRAWING TITLE**  
 Existing Roof Plan

**SCALE**  
 1:50@A3

**DATE**  
 05/01/2024

**DWG NO.**  
 050-HA-013

**DRAWN**  
 RI

**CHECKED**  
 JA

**REVISION**  
 -

