


Ground Floor

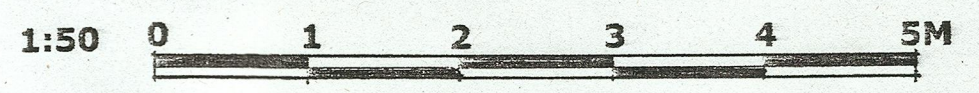

Existing Dwelling - Floor Plan at
35 Molescroft Park, Beverley, East Yorks for
Alan & Nicola Hill
Scale 1:50
Drg No. 4

RECEIVED
01 DEC 2023