


Floor Plan

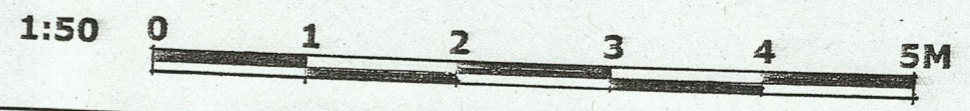

Proposed Floor Plan at
 35 Molescroft Park, Beverley, East Yorks for
 Alan & Nicola Hill
 Scale 1:50
 Drg No. 6

RECEIVED
 01 DEC 2023