


# Site Plan

Site Address: Pendewey Farm, Stony Lane, Bodmin, PL31 2QX

Plan 02

Date Produced: 24-May-2023

Scale: 1:1250 @ A4

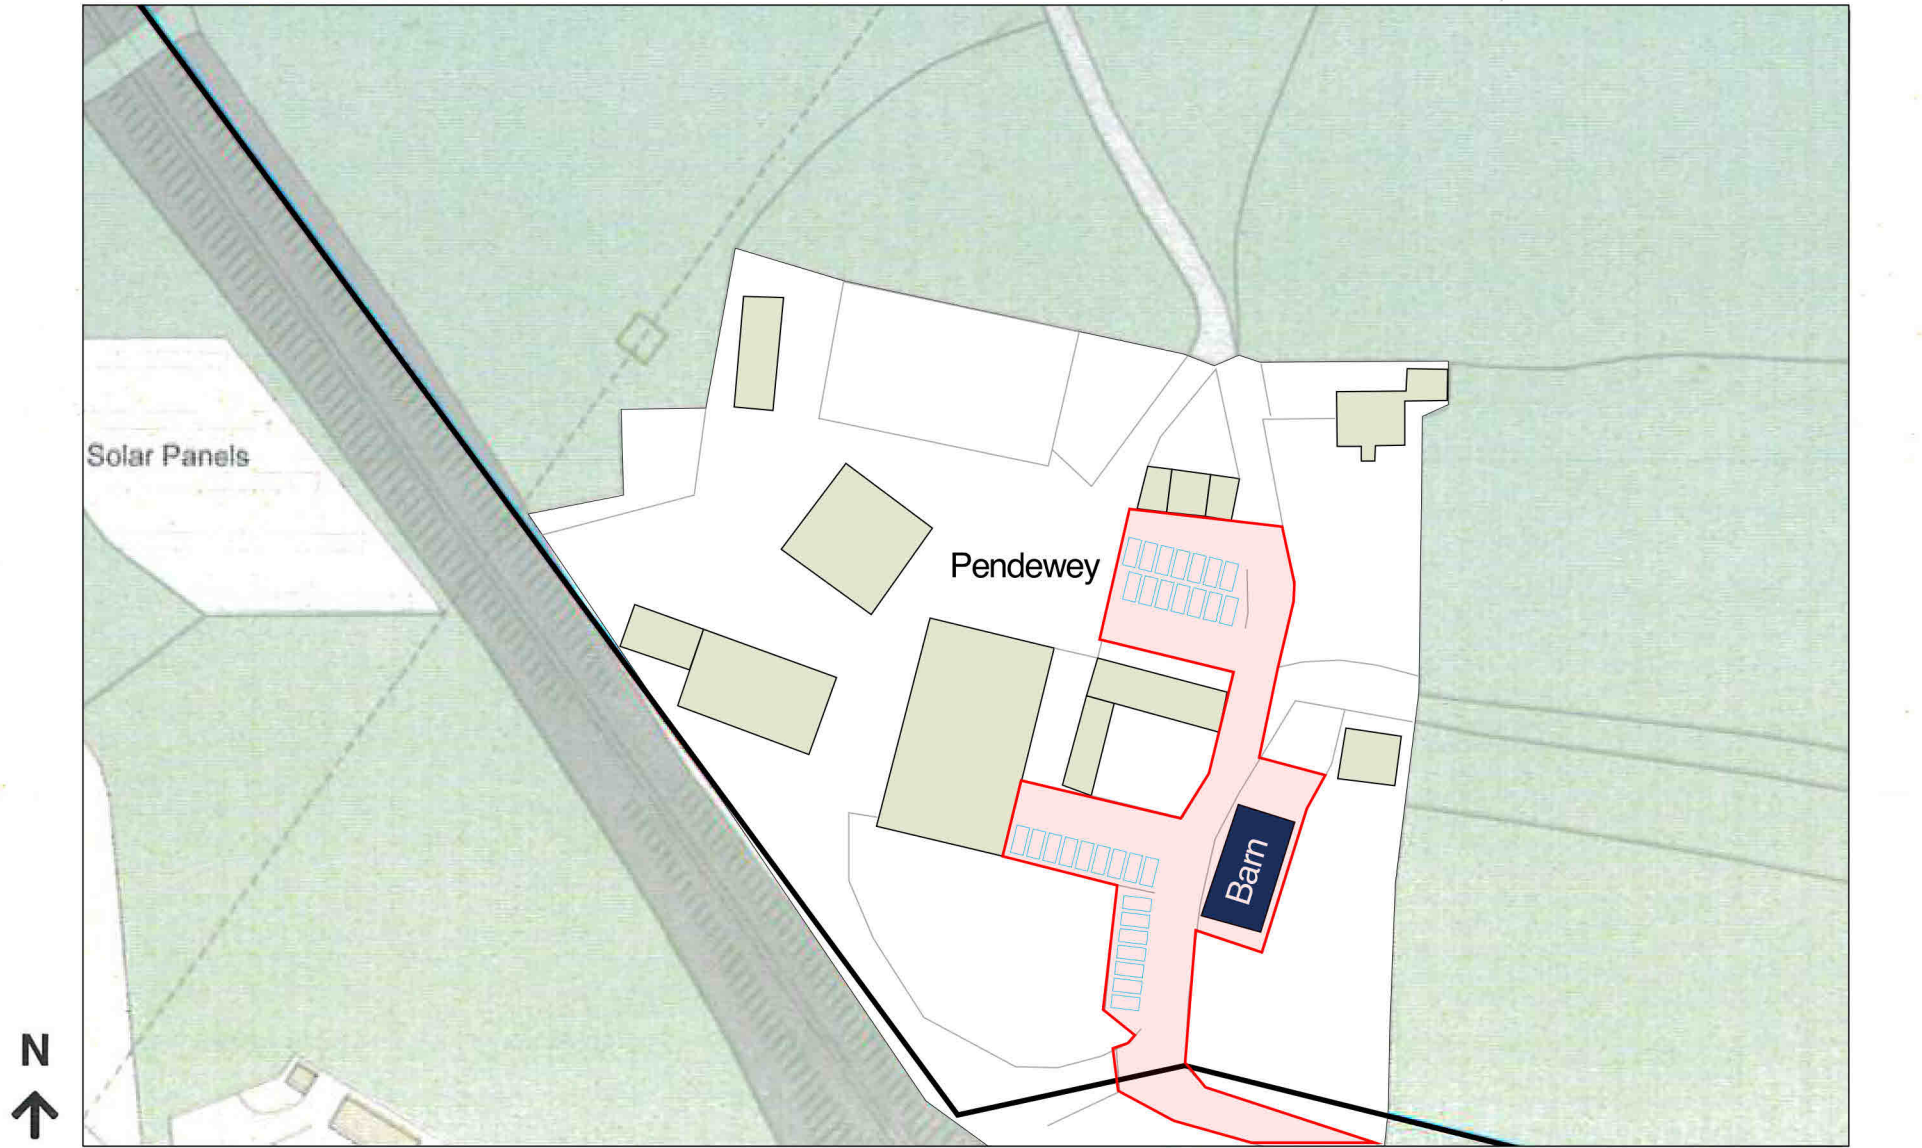

Planning Portal Reference: PP-12183344v1

