


Scale Verification (1:50)

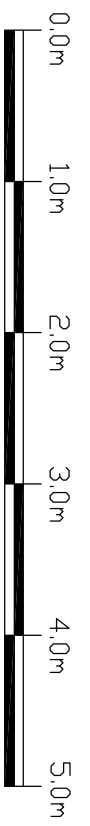

Revisions:
A: Updated for planning application. AR. 08.01.24

Drawing No. 93223 - PL02	Revision A	Date 04.01.24	Scale 1:50	Proj. No. 03	Rev. No. 03	Rev. Date 04.01.24	Rev. Description Updated for planning application.
-----------------------------	---------------	------------------	---------------	-----------------	----------------	-----------------------	---

Project Address
3 Chestnut Grove, Stowmarket,
Suffolk, IP14 1AG.

Drawing Title
Proposed Floor Plan.

