





Site Plan as Existing, 1:500

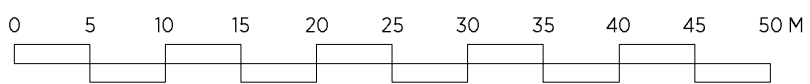

 Line of Site Boundary

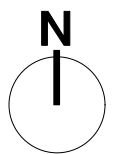

Revision:

Project: 83 Langside Drive, Glasgow

Job No: NV0594

Client: -

Scale: 1:500 @A3

Title: Site Plan as Existing

Drawn: CT

Dwg. No: E(0)200

Date: 11.12.23

PLANNING

**NVDC**  
ARCHITECTS

Bradbury House  
10 High Craighall  
Glasgow, G4 9UD

0141 959 8752  
enquiries@nvdc.co.uk  
www.nvdc.co.uk

Do not scale from drawing. Use figured dimensions only.  
All dimensions to be checked on site by the contractor and any discrepancies to be notified to the architect prior to works being carried out.  
Drawing is copyright of NVDC Architects Ltd.