


NOTES
 1. This drawing is the copyright of Prime Projects Design & Management Limited (PPDML) and must not be used in conjunction with any other project without PPDML written consent.



PROPOSED GROUND FLOOR PLAN



PROPOSED ROOF PLAN



FOR PLANNING.

Title
 PROPOSED CHANGE OF USE FROM CLASS B TO CLASS F1(F) PLACE OF PUBLIC OFFICE AND RELIGIOUS INSTRUCTION AT 20 FISHEF WAY, BELVEDERE, DA17 6BS FOR MFM ERITH, SHALOM ASSEMBLY.

Drawing Title PROPOSED FLOOR PLANS	
Date 12/2023	Drawing no 2005
Scale 1:100 @ A3	

Rev no.
 -

PRIME PROJECTS DESIGN & MANAGEMENT LTD.
 ARCHITECTURE & CONSTRUCTION MANAGEMENT
 THE ENGINE HOUSE, 2 VERNON WAY, ERITH, KENT, DA13 4HL
 TEL: 01322 220066, 07816989925