


1 SITE PLAN
1:200

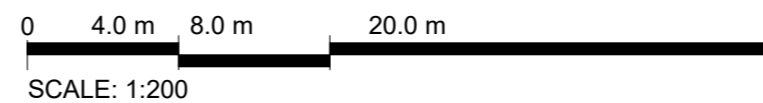

No.	Description	Date

Client Name

Address
**30 LIDDELL ROAD OX4
3QU OXFORD**

Project Name
**LIDDELL ROAD DOUBLE
STOREY SIDE EXTENSION**

SITE PLAN

Project number P1

Date 16.11.2023

Drawn by SUMUDU

Checked by

DWG. No. **A01** Revision **R7**

Scale 1:200 @ A3