

Rev.No	DATE	REV. NOTE
01	11/09/23	client/architect revisions
02	09/11/23	planning revisions
03	16/11/23	pre-app issue
CAD REF		



**NOTES:**

THIS DRAWING IS INDICATIVE ONLY AND MUST NOT BE RELIED UPON FOR CONSTRUCTION UNLESS THE DRAWING IS NAMED AS 'CONSTRUCTION'.

ALL DIMENSIONS TO BE CHECKED AND VERIFIED, WITH ANY DISCREPANCIES REPORTED TO THE PLAN HUB.

THIS DRAWING REMAINS THE PROPERTY OF THE PLAN HUB AND MUST NOT BE COPIED OR REPRODUCED WITHOUT PRIOR WRITTEN PERMISSION.

Project Title  
Part Single Storey Extension, Part Two Storey Rear Extension

Drawing title  
Proposed Floor Plans

Client  
TOM ROURKE

Client address  
2 SUTTON ROAD, OXFORD, OX3 9RB

Drawn By LT	Designed By NB
Checked By	Approved By


Drawing No 003	Revision No 03
-------------------	-------------------

Compass	Date	Scale
	05-09-23	1:100
	Status:	Sheet size:
	Consultation	A3

HEAD OFFICE:  
THE PLAN HUB  
Suite 6, 272 London Road,  
Wallington, Surrey, SM6 7DJ

Phone : 0203 603 1599 E-mail : info@theplanhub.co.uk

THIS DRAWING IS A COPYRIGHT OF THE PLAN HUB AND MUST NOT BE DUPLICATED OR REPRODUCED WITHOUT PERMISSION FROM THE COMPANY.

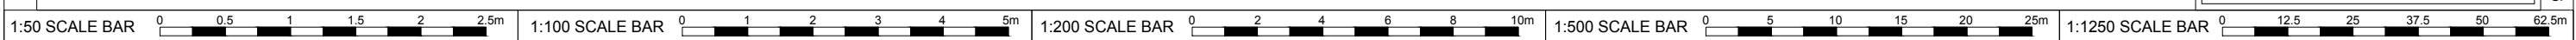

9/5/2023