
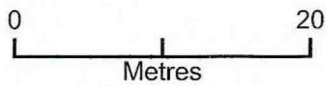


Stumbledon site plan

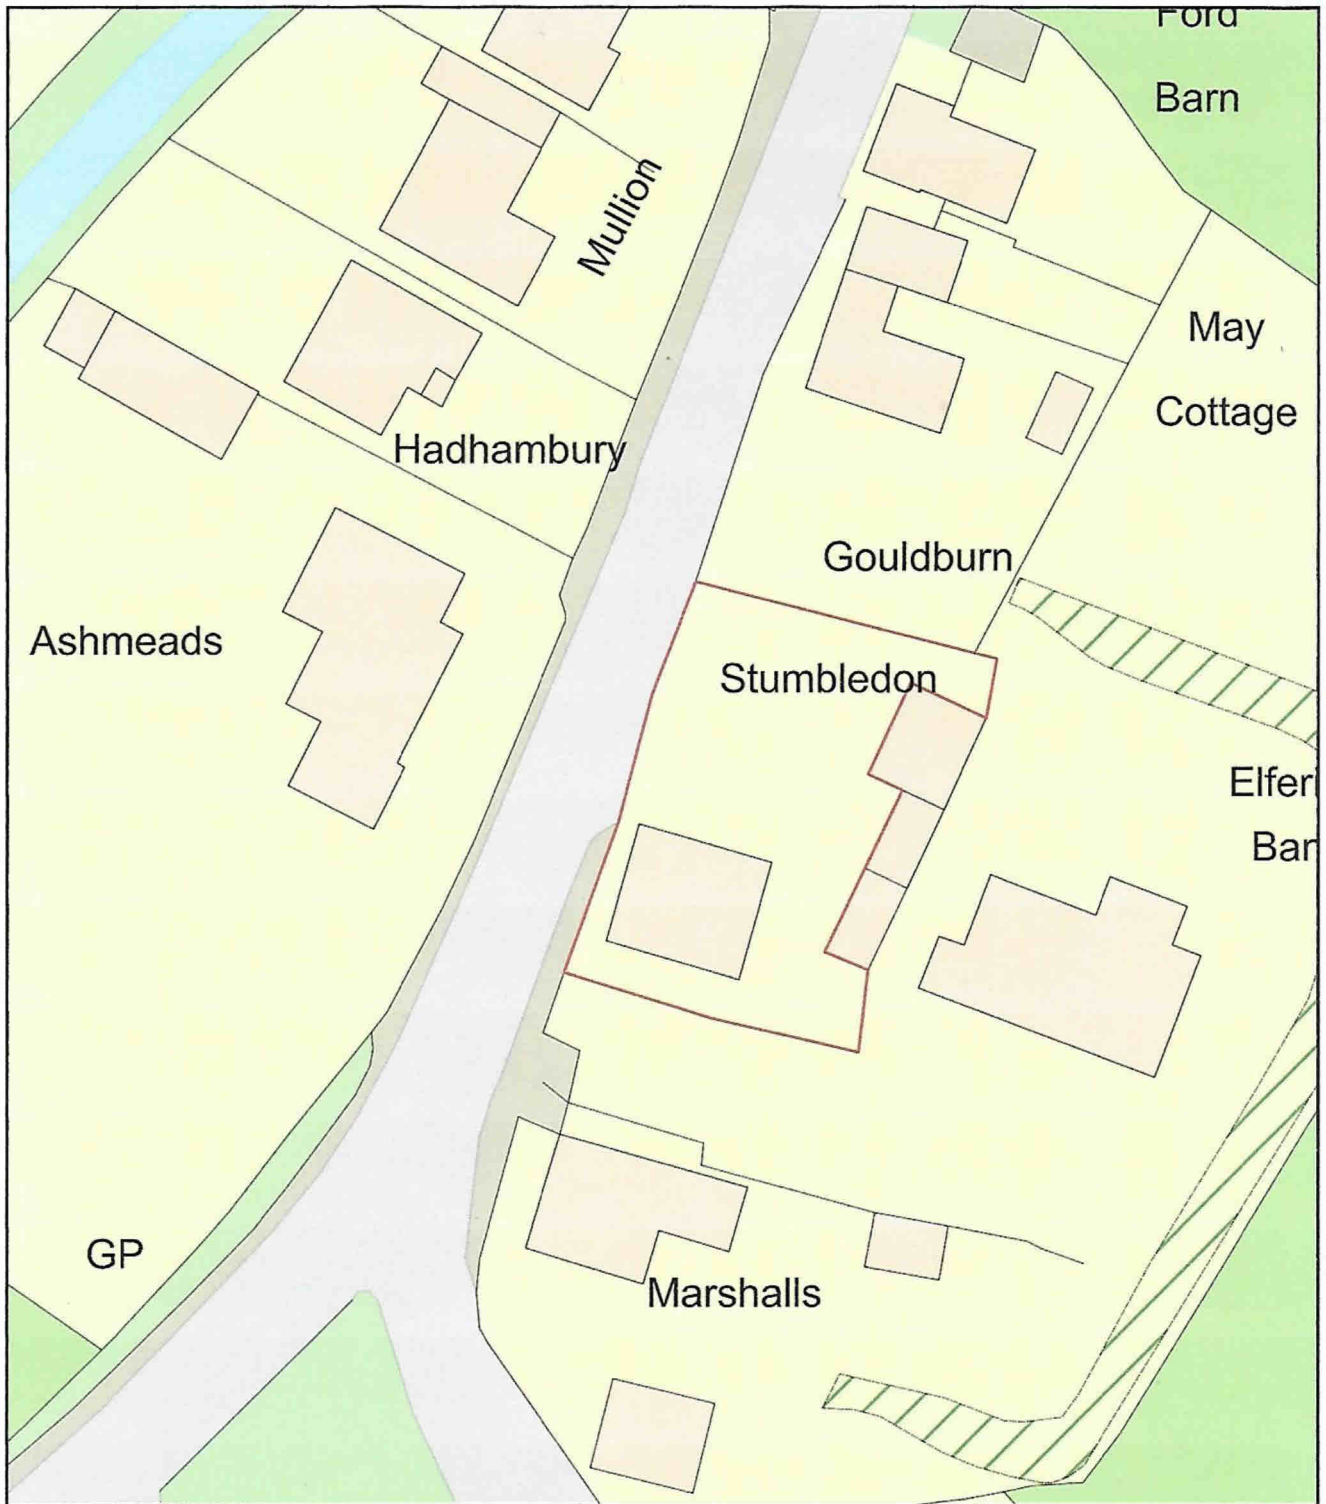

Plan Produced for: [Redacted]

Date Produced: 07 Dec 2023

Plan Reference Number: TQRQM23341144934148

Scale: 1:500 @ A4