



INDIGENOUS BOUNDARY HEDGEROW

INDIGENOUS PLANTING MIX	% Mix	Species	Specification	DESCRIPTION
50%	Catalpa monogyna	Transplant 1+1 800-1000 Bagged min 3 breaks	Young tree transplanted at least once without significant feathered growth	
10%	Neuquidium	Transplant 1+1 600-1000 Bagged min 3 breaks	Young tree transplanted at least once without significant feathered growth	
10%	Pinus spinesa	Transplant 1+1 600-800 Bagged min 3 breaks	Young tree transplanted at least once without significant feathered growth	
5%	Rosa rubiginosa	Cutting 02 1200-1500 Bagged min 3 breaks	Young tree transplanted at least once without significant feathered growth	
7.5%	Silk oak	Transplant 1+1 600-800 Bagged min 3 breaks	Young tree transplanted at least once without significant feathered growth	
7.5%	Sambucus nigra	Transplant 1+1 600-800 Bagged min 3 breaks	Young tree transplanted at least once without significant feathered growth	

SPECIFICATION CATEGORIES	ACCESSION	OVERALL HEIGHT	DESCRIPTION
1+1	1 year seedling, undercut and grown on in-situ for 1 further year	0.6-1.2m	Young tree transplanted at least once without significant feathered growth
1+1	1 year seedling lines out for 1 year	1.5-1.8m	Young tree transplanted at least once without significant feathered growth
02	2 year hardwood cutting	1.8-2.1m	Young tree transplanted at least once without significant feathered growth

WILD FLOWER AREA OUTSIDE CUT LAWN
 Cotswold Wild Flora seed mix. Mix to prepare seeded by raking/scarfing existing ground to expose min 50% bare ground. Remove any weeds, docks, thistles and nettles. Broadcast seed in late August or September by hand or using spinner. Rake and then roll the seeded area. Allow meadow to grow up and flower in spring and summer. Hay cut after 15th July removing clippings.

WILD FLOWER AREA OUTSIDE CUT LAWN
 Cotswold Wild Flora seed mix. Mix to prepare seeded by raking/scarfing existing ground to expose min 50% bare ground. Remove any weeds, docks, thistles and nettles. Broadcast seed in late August or September by hand or using spinner. Rake and then roll the seeded area. Allow meadow to grow up and flower in spring and summer. Hay cut after 15th July removing clippings.

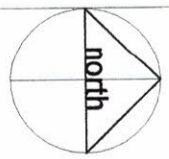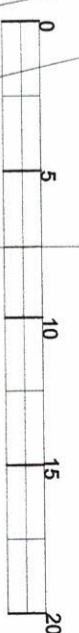

PROPOSED SITE PLAN

Job Proposed Dwelling
Client Limbrick Fishery Long Lane Heath Charnock
 Mr S + Mrs I Daniels
Drg No. 901/05B
Scale 1:250
Date Dec 2023

Tom Lockwood M.C.I.A.T.
 Architectural Technologist
 + Building Design Consultant

8 Corncroft
 Penwortham
 Lancashire
 PR1 9YP
 Tel (01772) 748477
 Mob 07778 420224