




Front Elevation 1:50

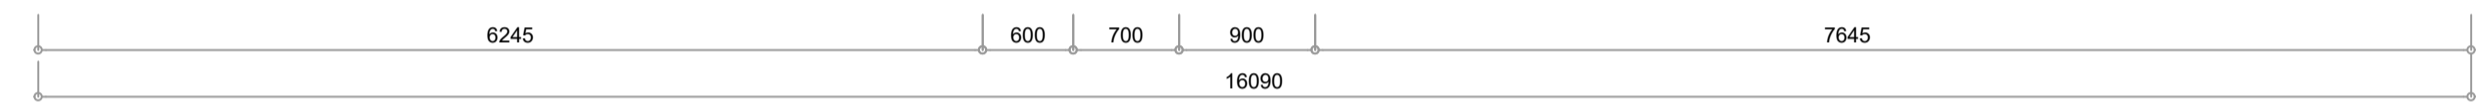

Right Elevation 1:50

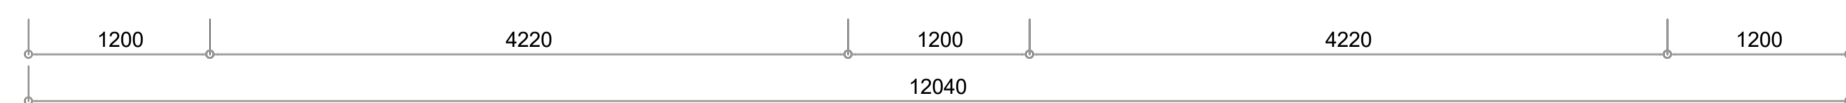

Rear Elevation 1:50

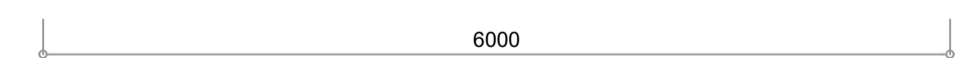

Left Elevation 1:50

71 BEACH ROAD, HARTFORD, NORTHWICH, CW8 3AB



This drawing is the copyrighted. Contractors must check all dimensions on site.

| Rev | Date | Description |
|-----|------|-------------|
| | | |

job
71 Beach Road, Hartford, Northwich, CW8 3AB

title
Proposed Elevations

Bradley Read

date 11/23

scale 1:100 1:50 @ A1

revision

| | | | | |
|---|---|---|---|---|
| A | B | C | D | E |
|---|---|---|---|---|

drawing no
03