


THIS DRAWING IS NOT TO BE USED FOR CONSTRUCTION PURPOSES.

DRAINAGE DETAILS SUBJECT TO DETAIL DESIGN & SITE INVESTIGATION.

RED LINE DENOTES APPLICATION BOUNDARY, SITE OWNERSHIP SUBJECT TO CONFIRMATION BY OTHERS

EXISTING INFORMATION PROVIDED FROM TOPOGRAPHICAL SURVEY BY FOSSE SURVEYING LTD. DATED 13.06.2023. JOB REF NO. 2208

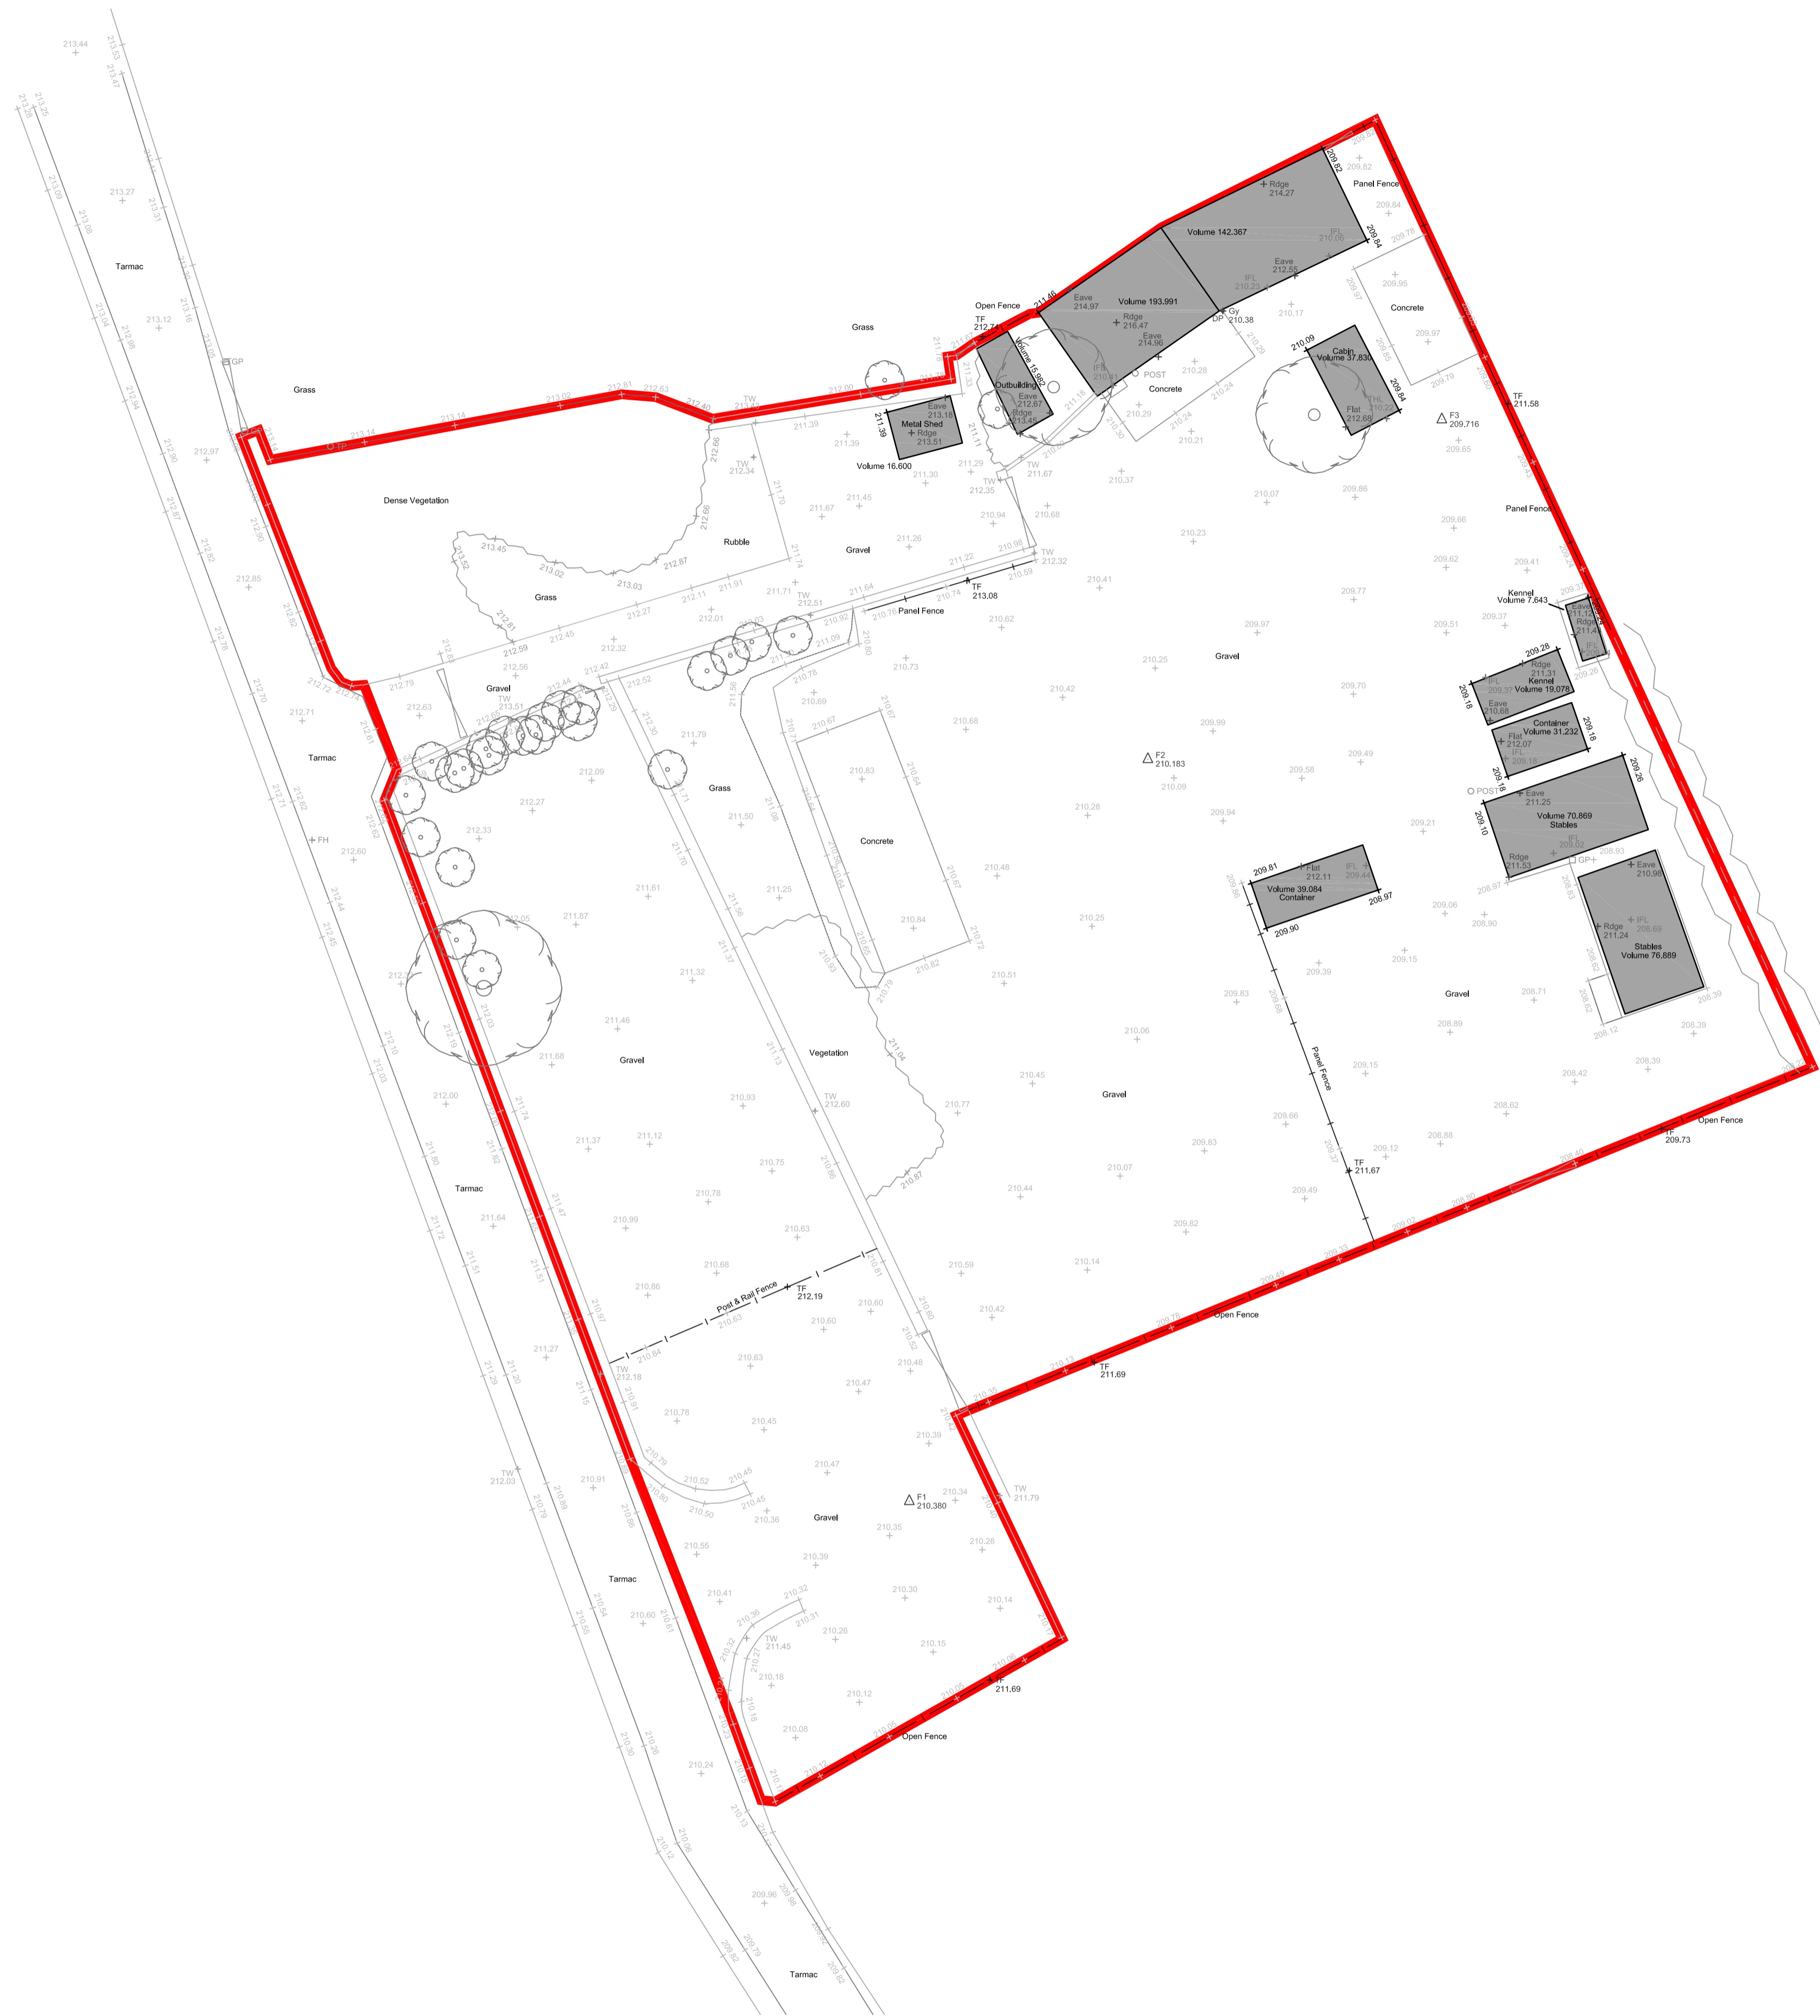

Site Plan
1:200

Rev: - Rev Date: 04.09.2023 Drawn By: CB
Rev Details:
Initial Issue

PLANNING DRAWING

