


SEA

Supplied by: www.ukmapcentre.com

Serial No: 275399


Centre Coordinates: 415633,210229

Production Date: 16/11/2023 15:36:17

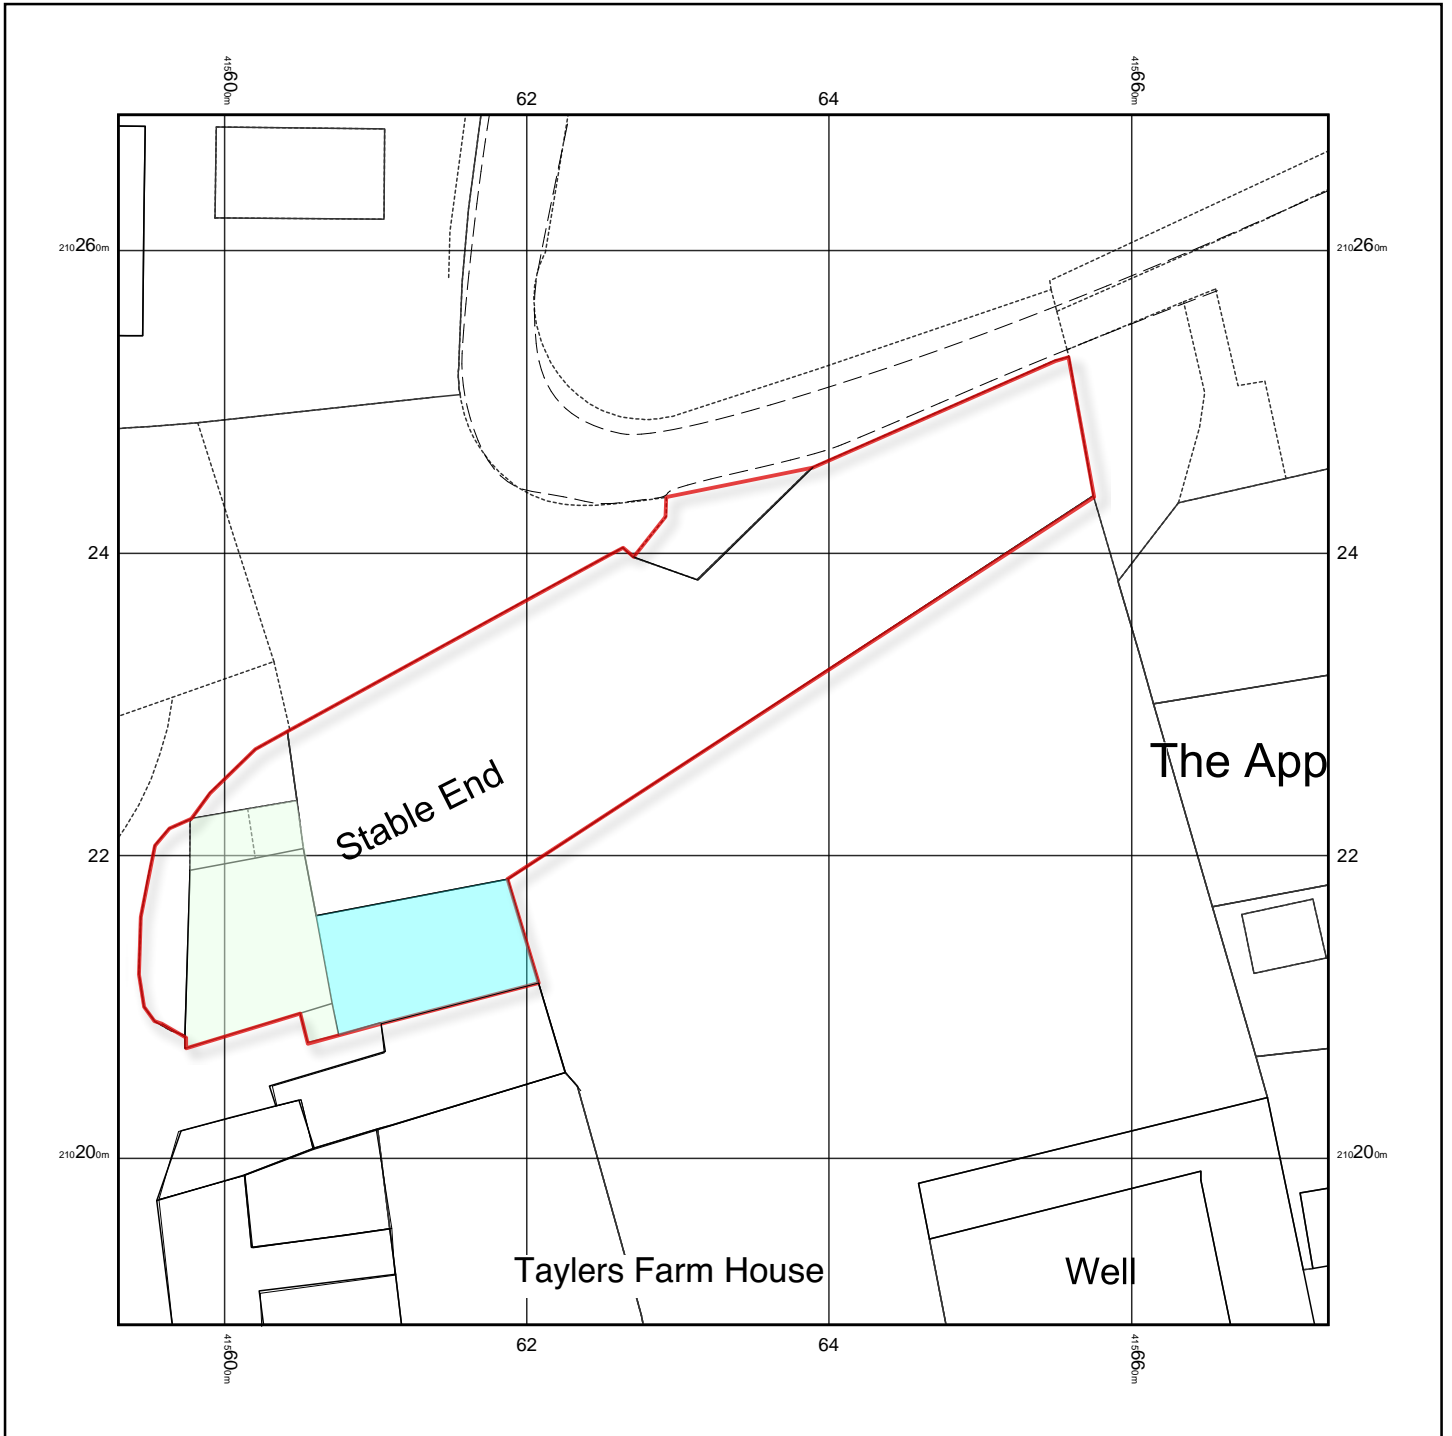

© Crown copyright and database rights 2023 Ordnance Survey 100048957. The representation of road, track or path is no evidence of a boundary or right of way. The representation of features as lines is no evidence of a property boundary.

- Western block - not Listed
- Eastern block - Grade II Listed as part of Tayler's Farm

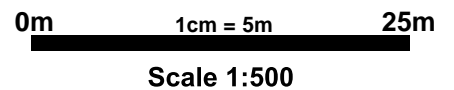

Dan Boyle

The Cottage, Windrush, Burford, Oxfordshire OX18 4TT  
01451 84284

PROJECT  
**Attic Access, Stable End, Aldsworth**

DRAWING TITLE

**Site Plan**

SCALE  
1:500 @ A4

DATE  
November 2023

DRAWING NUMBER

**SEA 500.001**

