


REV B. Layout changed Oct. 23

GROUND FLOOR PLAN

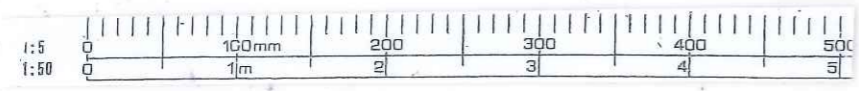

<p><b>JONATHAN HALL ASSOCIATES</b></p> <p><i>Interior and Architectural Designers</i></p> <p>51 Cromer Road, Norwich, Norfolk, NR6 6LX          Telephone (01603) 488643          email: info@jonathanhalldesigns.co.uk</p>	
<p>Client: Kathy Thomson</p>	
<p>Project Title: Proposed first floor extension to part rear of property – Church Cottage, Church Road, Topcroft, NR35 2BH</p>	
<p>Drawing Title: Ground floor plan as proposed</p>	
<p>Scale: 1:50 @ A3</p>	<p>Drawn by: JH</p>
<p>Date: 08.09.2023</p>	<p>Checked by:</p>
<p>Drawing Number: 1195-07</p>	

*A B*