


FIRST FLOOR PLAN

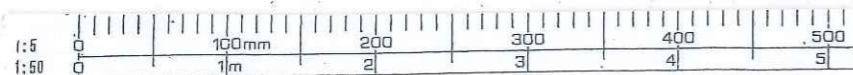

JONATHAN HALL ASSOCIATES
Interior and Architectural Designers

51 Cromer Road, Norwich, Norfolk, NR6 6LX
 Telephone (01603) 488643
 email: info@jonathanhalldesigns.co.uk

Client:
 Kathy Thomson

Project Title:
 Proposed first floor extension to part rear of property -
 Church Cottage, Church Road, Topcroft, NR35 2BH

Drawing Title:
 First floor plan as existing

Scale: 1:50 @ A3 Drawn by: JH

Date: 08.09.2023 Checked by:

Drawing Number: 1195-02