




REAR ELEVATION

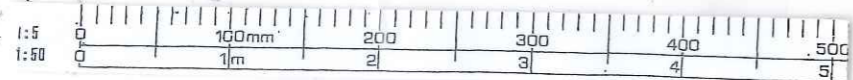

**JONATHAN HALL
ASSOCIATES**

Interior and Architectural Designers

51 Cromer Road, Norwich, Norfolk, NR6 6LX
Telephone (01603) 488643
email: info@jonathanhalldesigns.co.uk

Client:

Kathy Thomson

Project Title:

Proposed first floor extension to part rear of property -
Church Cottage, Church Road, Topcroft, NR35 2BH

Drawing Title:

Rear elevation as proposed

Scale: 1:50 @ A3 Drawn by: JH

Date: 08.09.2023 Checked by:

Drawing Number: 1195-10

A