


1.1m
 1.00
 1.8m

RWC
 REV B
 LAYOUT ELEV. OCT 23
 REVISIONS 20/10/23

FIRST FLOOR PLAN

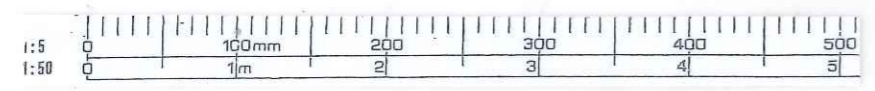

JONATHAN HALL ASSOCIATES	
<i>Interior and Architectural Designers</i>	
51 Cromer Road, Norwich, Norfolk, NR6 6LX Telephone (01603) 488643 email: info@jonathanhalldesigns.co.uk	
Client: Kathy Thomson	
Project Title: Proposed first floor extension to part rear of property – Church Cottage, Church Road, Topcroft, NR35 2BH	
Drawing Title: First floor plan as proposed	
Scale: 1:50 @ A3	Drawn by: JH
Date: 08.09.2023	Checked by:
Drawing Number: 1195-08	

RWC