


REV B. Layout change JTB

ROOF PLAN

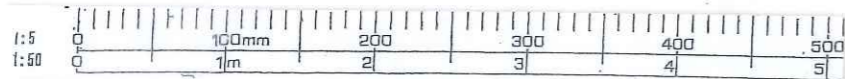

**JONATHAN HALL ASSOCIATES**

*Interior and Architectural Designers*

51 Cromer Road, Norwich, Norfolk, NR6 6LX  
 Telephone (01603) 488643  
 email: info@jonathanhaldesigns.co.uk

Client:

Kathy Thomson

Project Title:  
 Proposed first floor extension to part rear of property –  
 Church Cottage, Church Road, Topcroft, NR35 2BH

Drawing Title:

Roof plan as proposed

Scale: 1:50 @ A3 Drawn by: JH

Date: 08.09.2023 Checked by:

Drawing Number: 1195-12

A.B