




FRONT ELEVATION

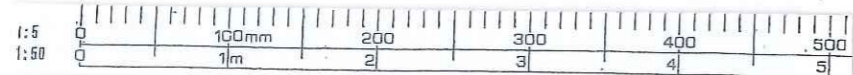

**JONATHAN HALL  
ASSOCIATES**

*Interior and Architectural Designers*

51 Cromer Road, Norwich, Norfolk, NR6 6LX  
Telephone (01603) 488643  
email: info@jonathanhalldesigns.co.uk

Client:

Kathy Thomson

Project Title:

Proposed first floor extension to part rear of property –  
Church Cottage, Church Road, Topcroft, NR35 2BH

Drawing Title:

Front elevation as proposed

Scale: 1:50 @ A3      Drawn by: JH

Date: 08.09.2023      Checked by:

Drawing Number: 1195-09