

Roof Plan
(Scale 1:100)


REVA - 17.10.23
- Substantial design change

REVB - 20.11.23
- Substantial design change

REVC - 01.12.23
- Substantial design change

REVD - 06.12.23
- Change to roof layout

Scale Bar 1:100

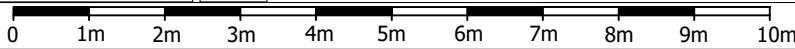

77 Farmcombe Rd,
Tunbridge Wells
TN2 5DQ

Project number 230803H

Date 15/09/2023

Drawn by KN

Checked by JN

The Farmhouse,
Brook Way, Hastings,
TN35 4NN

Cripps Cottage,
Lewes Road,
Hassocks
BN6 8RH



This drawing remains the property of Clarion Chartered Surveyors. Copying and un-authorized distribution is strictly forbidden without prior written consent.

Proposed Roof Plan

230803H/P/3/REVC

Scale 1:100 @ A4

This drawing is for submission to the Local Planning Authority