


Roof Plan
(Scale 1:100)

Scale Bar 1:100

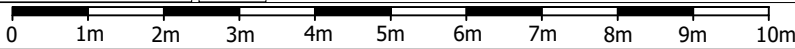

77 Farmcombe Rd,
Tunbridge Wells
TN2 5DQ

Project number 230803H

Date 15/08/2023

Drawn by KN

Checked by JN

Existing Roof Plan

230803H/E/3

Scale 1:100 @ A4

The Farmhouse,
Brook Way, Hastings,
TN35 4NN

Cripps Cottage,
Lewes Road,
Hassocks
BN6 8RH



*This drawing remains the property of Clarion Chartered Surveyors.
Copying and un-authorized distribution is strictly forbidden without
prior written consent.*

This drawing is for submission to the Local Planning Authority