



4 NO
REPLACEMENT
SOFT WOOD
DOUBLE HUNG
WEIGHTED
SASH WINDOWS
SINGLE
GLAZED


NOTE
EXISTING
AND
PROPOSED
ELEVATIONS
ARE THE
SAME AS
WINDOW
SIZES ARE
NOT
ALTERING

EXISTING
WINDOWS
ARE UPVC

ELEGANT NAILS

P.P. Correspondence?	Init'l
REF:	13 DEC 2023
CHQ. DET. £	
DRAWER	

FRONT ELEVATION
15A GABRIELS HILL
MAIDSTONE KENT
ME15 6HR

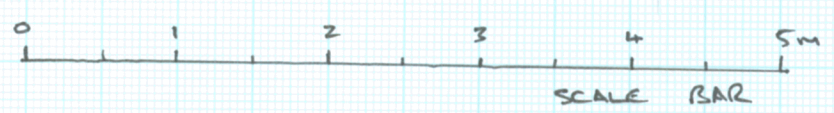

DRAWING NO WVE/2023/5
SCALE 1:50