
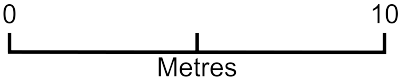


Site Plan

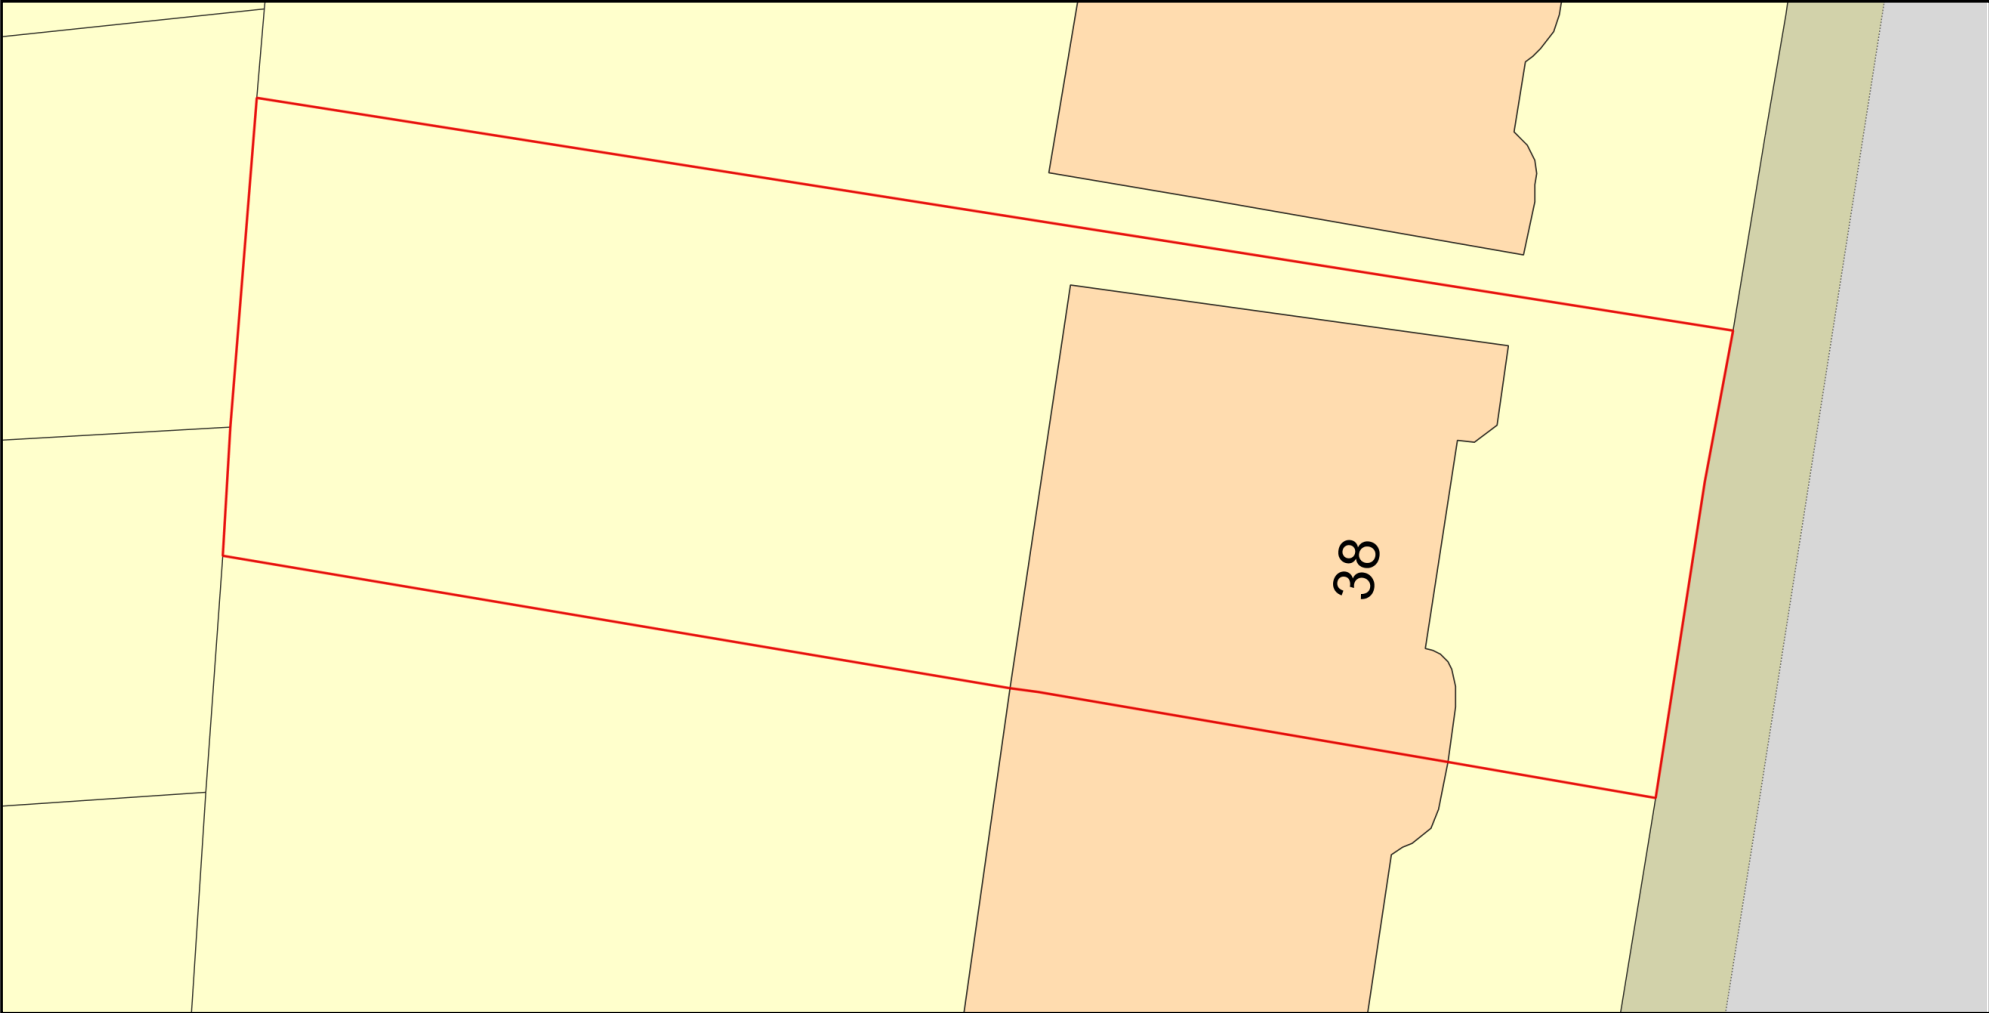

Plan Produced for: Barent Council

Date Produced: 16 Jan 2024

Plan Reference Number: TQRQM24016095720665

Scale: 1:200 @ A4