


14/01/2024 14:49:46

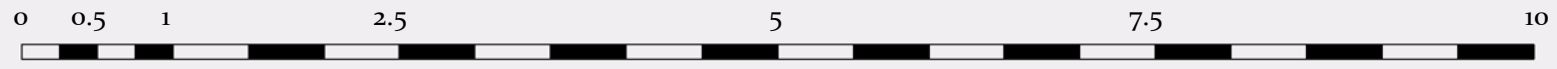

SCALE BAR

Submitted For
Planning Application
 Project Stage
Planning

Client Name
Mr. John Martyn
 Project Address
56 Central Avenue, Corringham, SS17 7NG

Studio-JBArchitects
info@studio-jbarchitects.co.uk

 Architects
 Registration
 Board

The shown properties No.3 and No7. are for illustrative purposes only and all openings are indicative for planning purposes. JBArchitects owns the copyright of this drawing which must not be reproduced in whole or part without the written permission.

Sheet name
EX. Front Elevation
 Page No.
B.EX.3.1
 Scale | 1 : 50 @A3

Issue Number
Approver
 Date: 14/01/2024