


PROPOSED REAR ELEVATION



EXISTING REAR ELEVATION

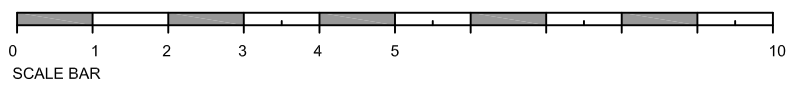

**PLANNING APPLICATION**

Project.

56 Higher Drive  
Banstead SM7 1PQ

Title.

Existing & Proposed  
Rear Elevations

Scale: 1:100 @ A3

Date: Jan 2024

Drawing No:

56HD-105