




PROPOSED FRONT ELEVATION



EXISTING FRONT ELEVATION

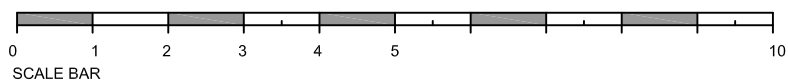

**PLANNING APPLICATION**

Project. \_\_\_\_\_

56 Higher Drive  
Banstead SM7 1PQ

Title. \_\_\_\_\_

Existing & Proposed  
Front Elevations

Scale: 1:100 @ A3

Date: Jan 2024

Drawing No: \_\_\_\_\_

56HD-104